


12 HARROGATE
 FIRST FLOOR PLAN
 SCALE: 1/4" = 1'-0"

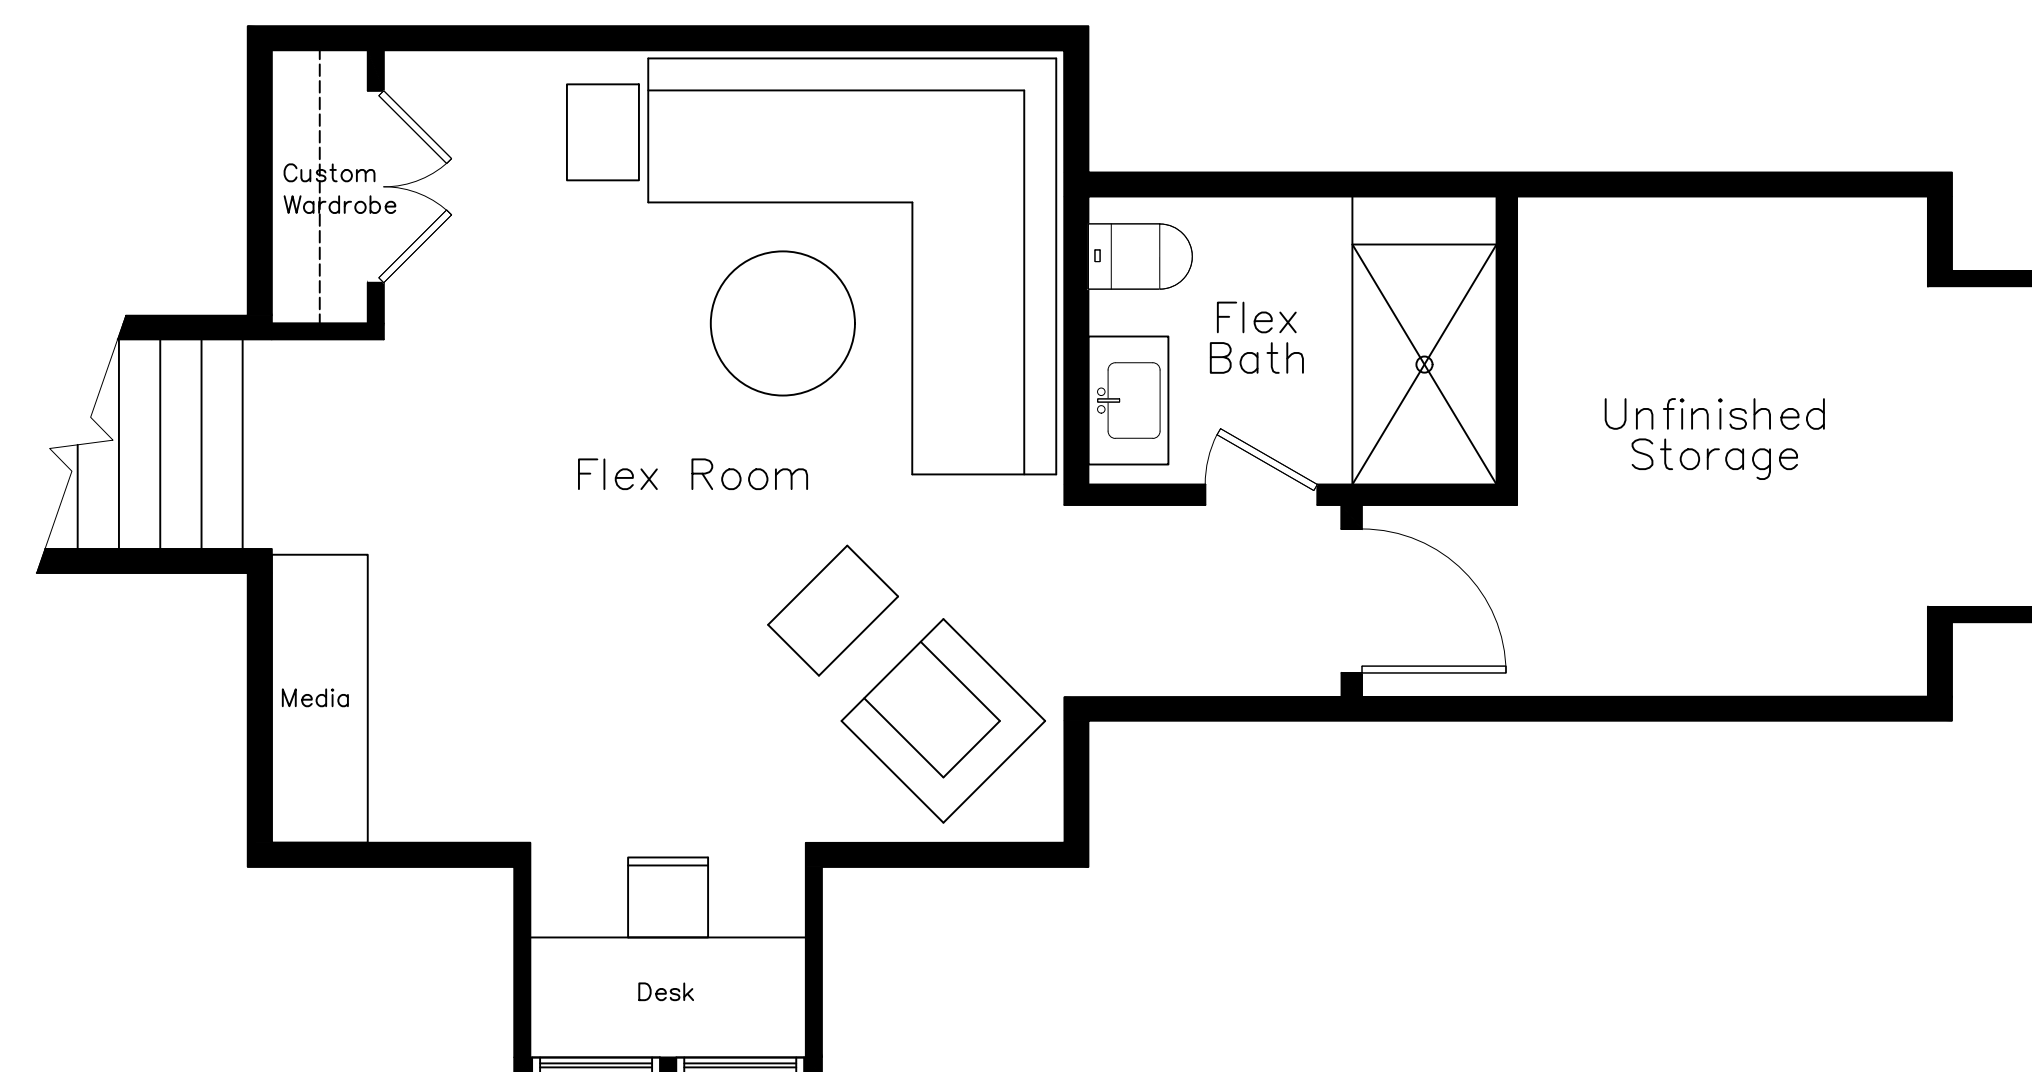

SECOND FLOOR PLAN
9'-1 1/2" CLG. HEIGHT SCALE: 1/4" = 1'-0"