



SQUARE FOOTAGE CALCULATIONS

HEATED SQ. FT.	
FIRST FLOOR	4,201 SQ. FT.
SECOND FLOOR	1,599 SQ. FT.
GUEST SUITE	694 SQ. FT.
TOTAL HEATED SQ. FT.	6,494 SQ. FT.
UNHEATED SQ. FT.	
GARAGE	936 SQ. FT.
OWNER'S ENTRY STORAGE	182 SQ. FT.
ENTRY PORCH	289 SQ. FT.
REAR COVERED PORCH	320 SQ. FT.
COVERED DINING/SITTING PORCH	635 SQ. FT.
PORCH STORAGE	36 SQ. FT.
OPEN TERRACE	92 SQ. FT.
UPPER REAR COVERED PORCH	308 SQ. FT.
TOTAL UNHEATED SQ. FT.	2,798 SQ. FT.

MAIN FLOOR PLAN
10'-1 1/2" CEILING HEIGHT (I.L.N.O.) SCALE: 1/4" = 1'-0"

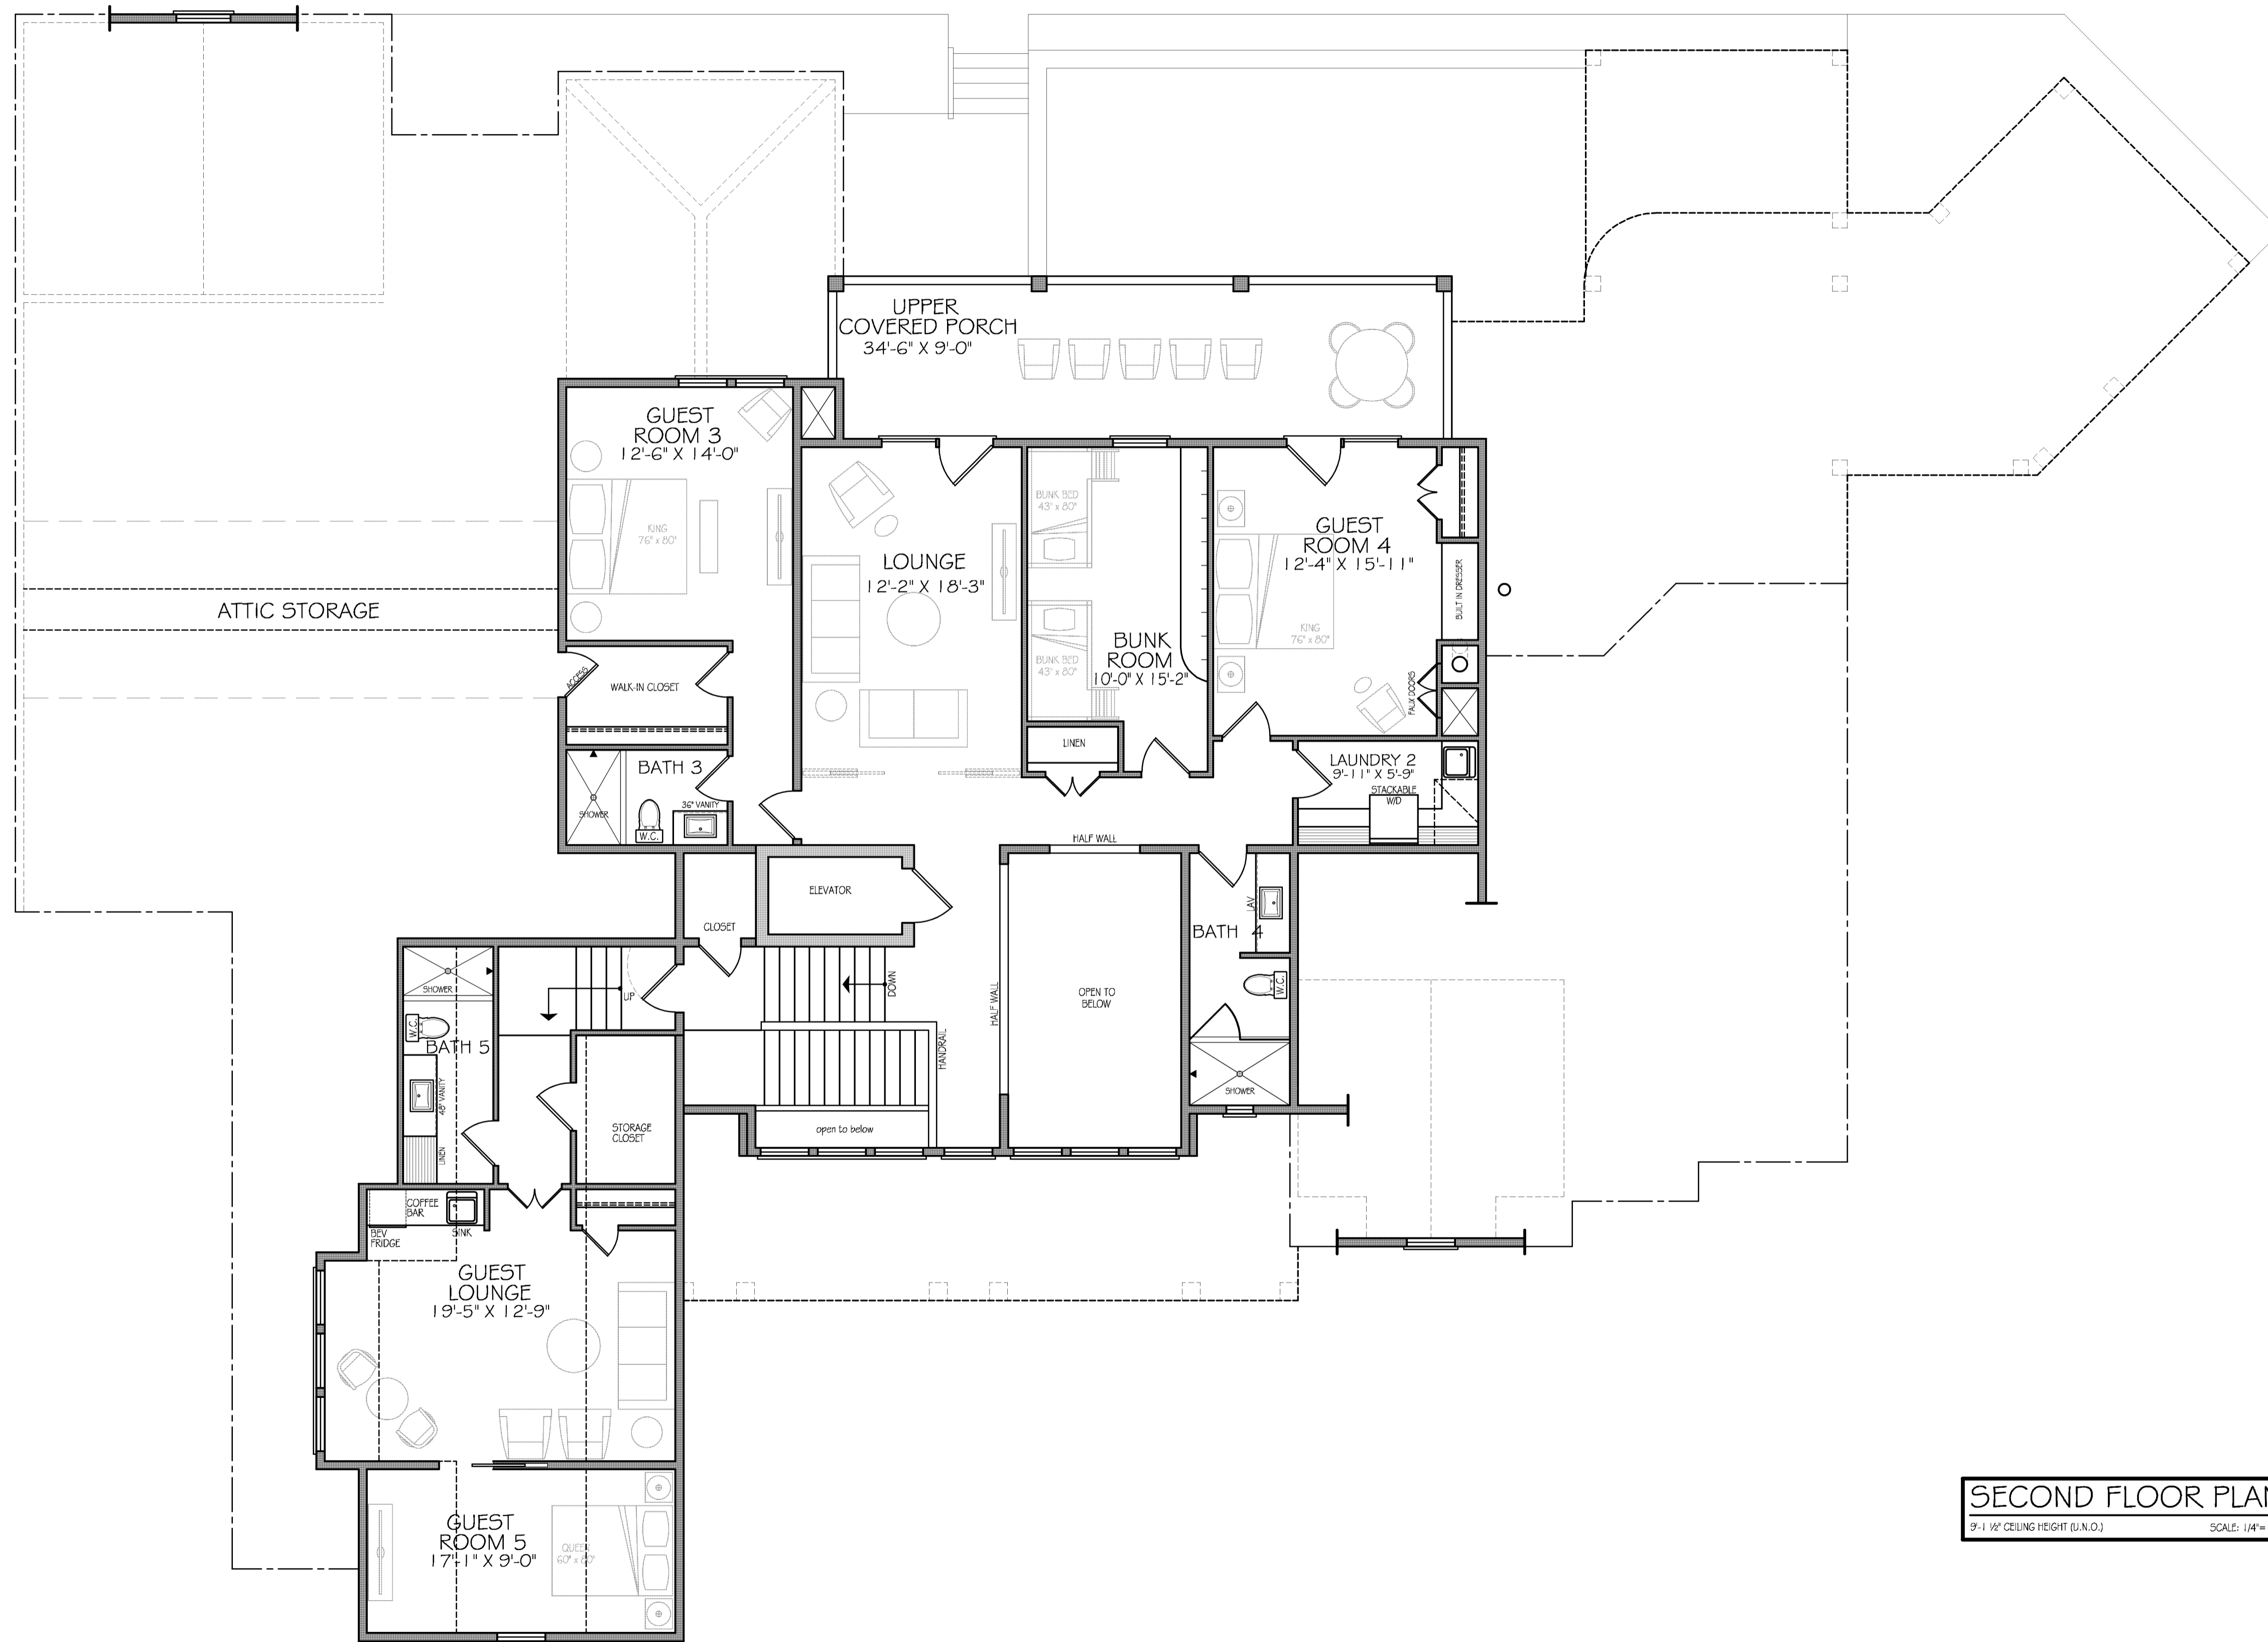

SECOND FLOOR PLAN
 9'-1 1/2' CEILING HEIGHT (U.N.D.) SCALE: 1/4" = 1'-0"

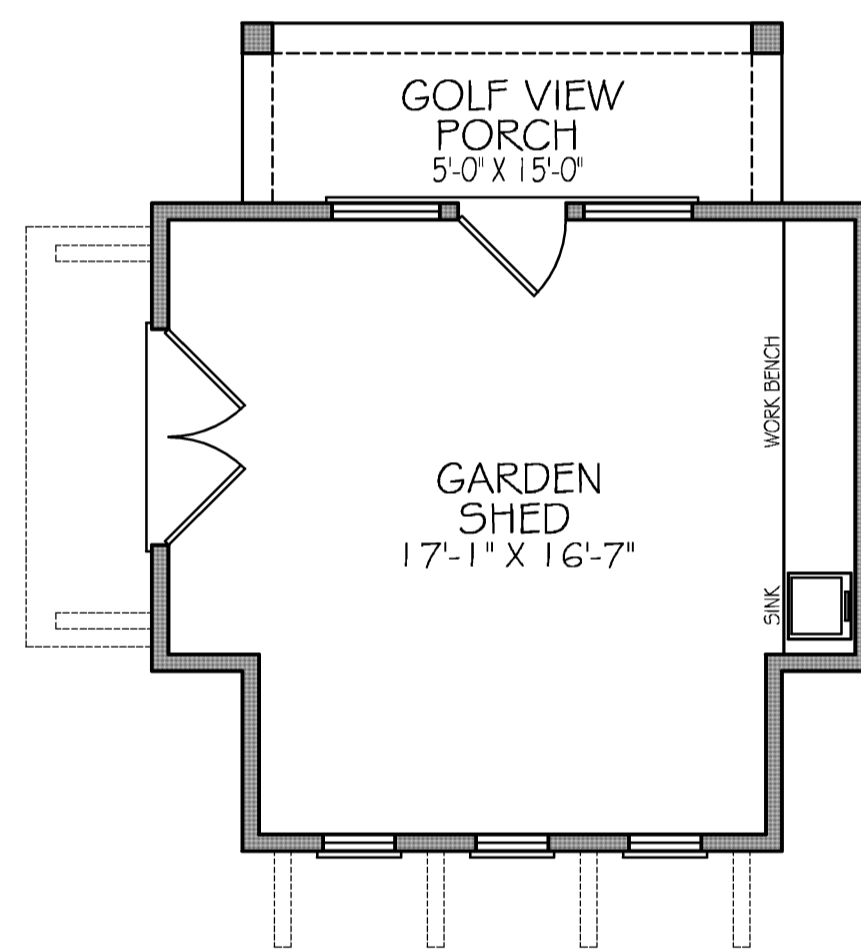

GARDEN SHED PLAN
8'-1 1/2" CEILING HEIGHT (B.N.O.) SCALE: 1/4" = 1'-0"